
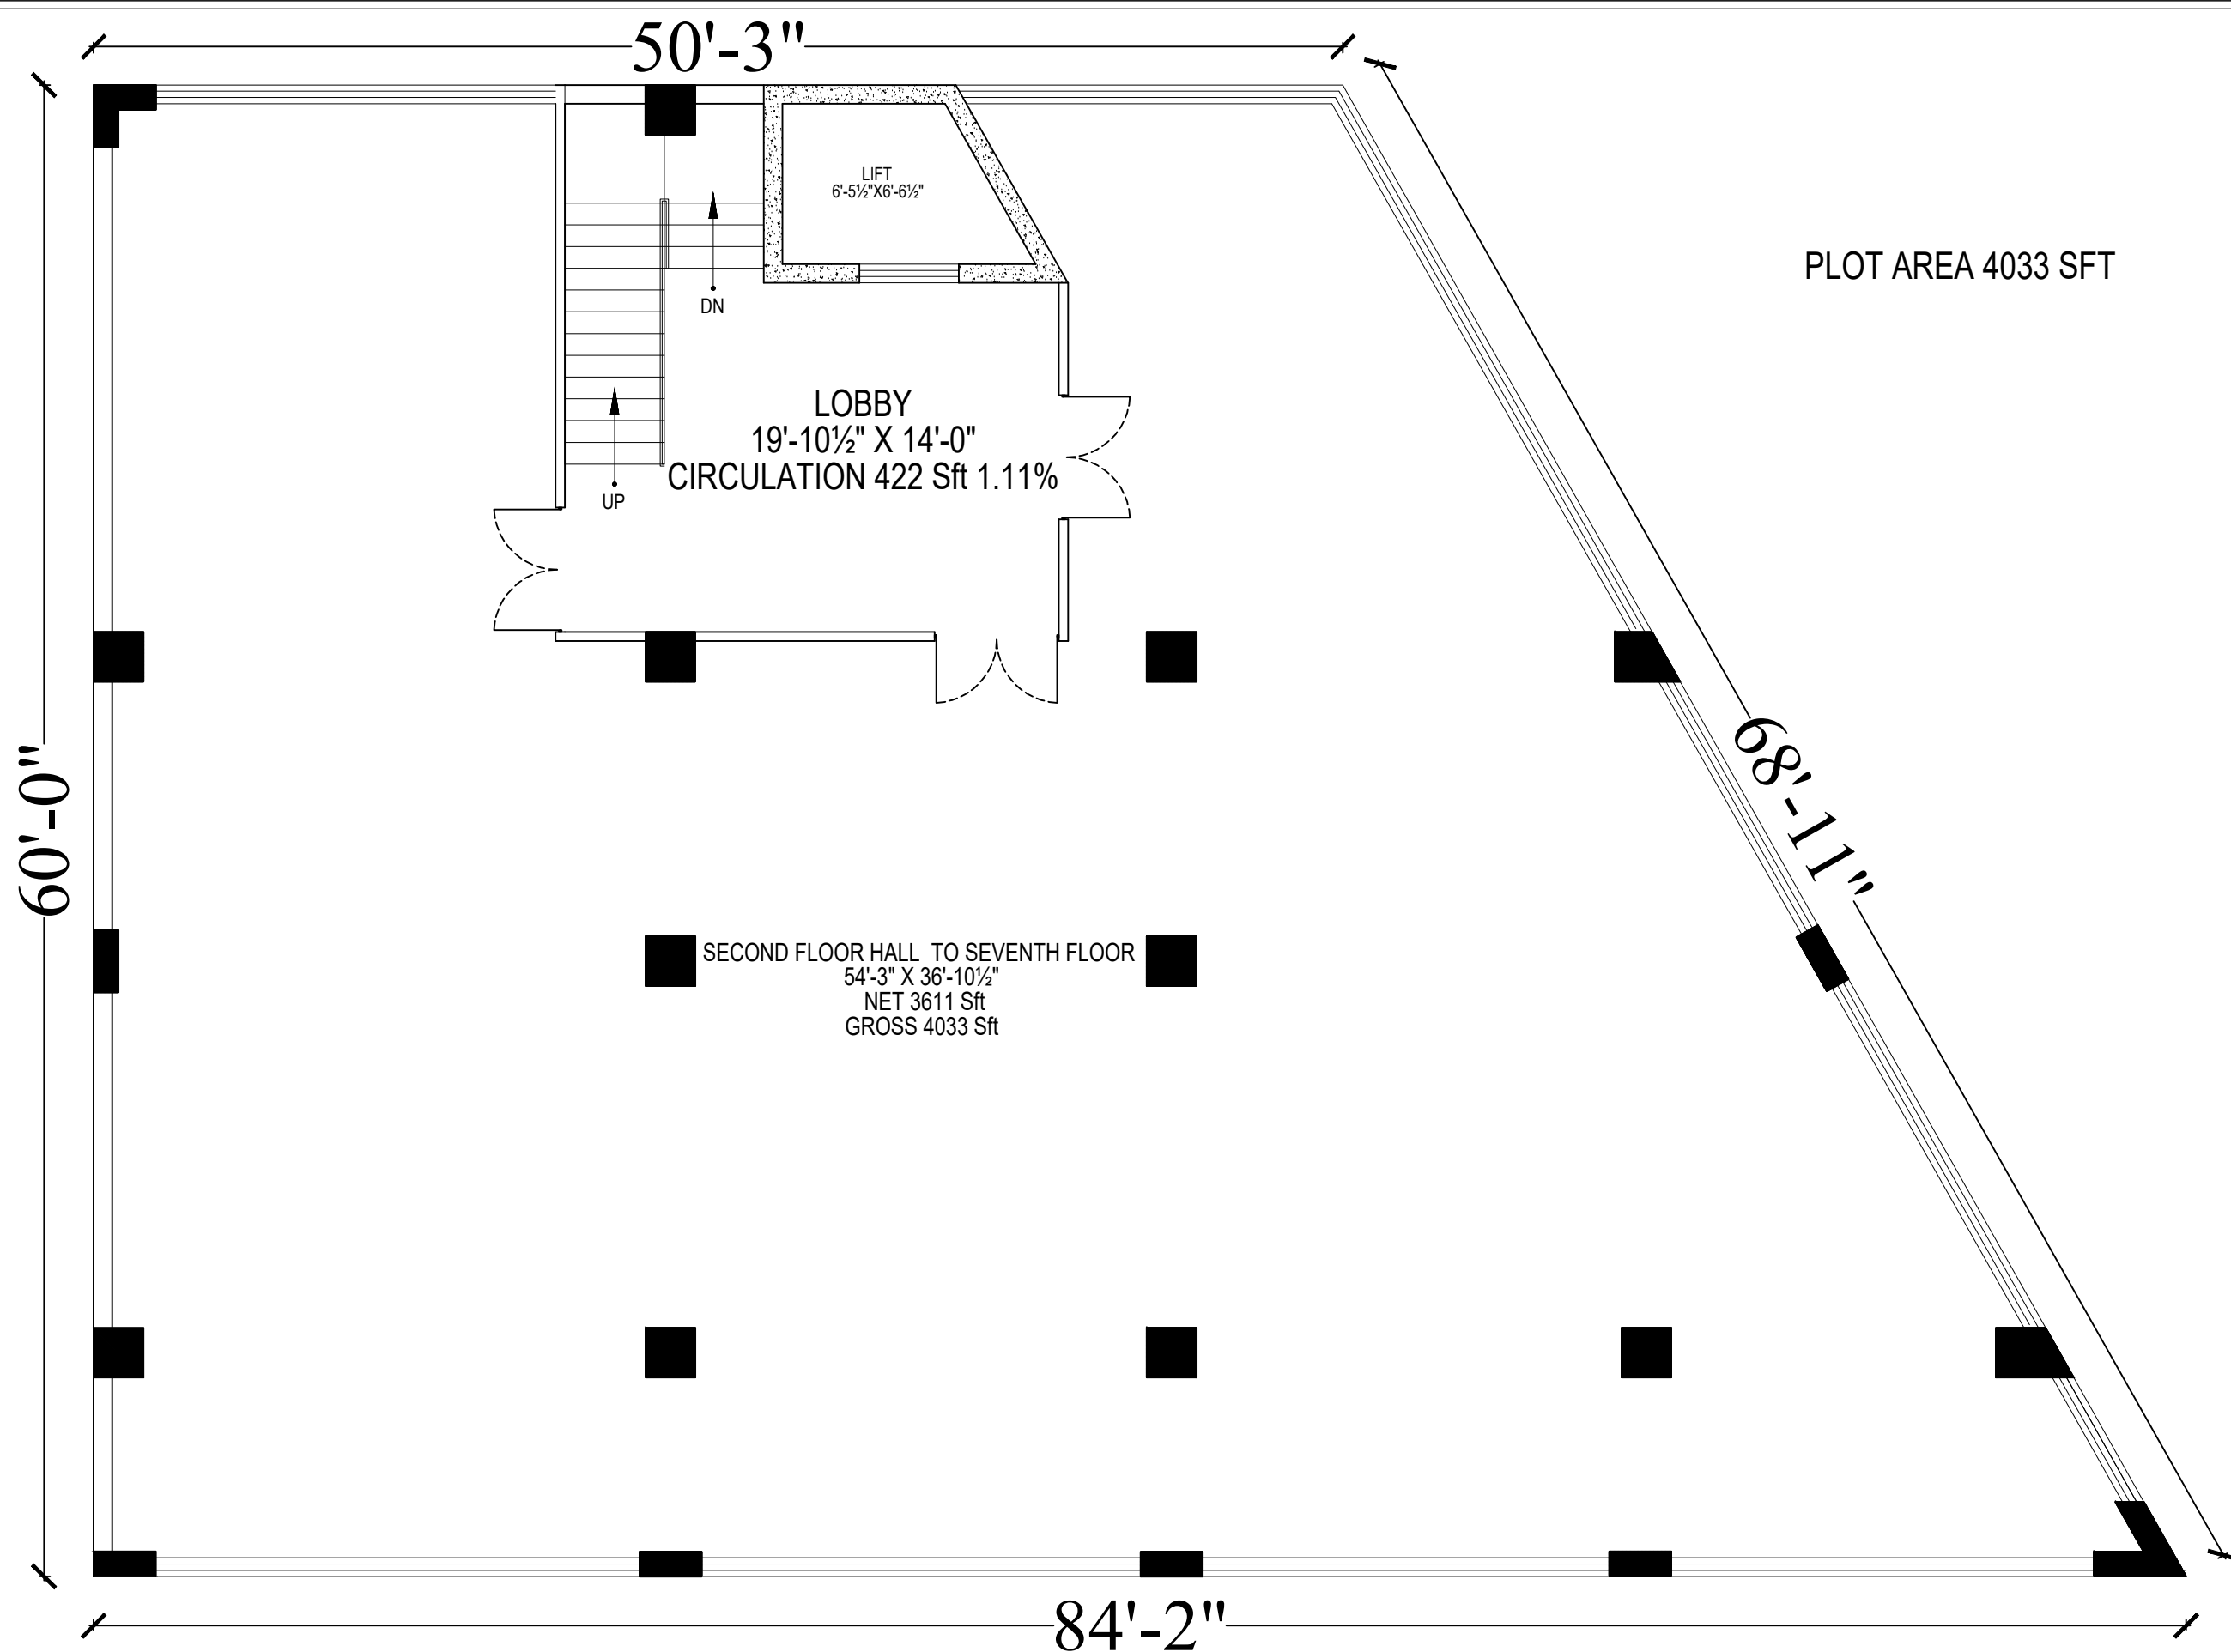


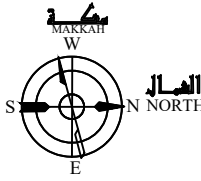

TITLE: 2ND TO 7TH FLOOR PLAN	CLIENT: T.F.C	PROJECT: TAKBEER FINANCE CENTER MAIN RAIWIND ROAD ETIHAD TOWN LAHORE.	DESIGNED BY: ARCH. FAIZAN AFZAL	TITLE: LAYOUT PLAN PLOT SIZE:	DATE: 06-03-2026 	MUN-O-SALVA ASSOCIATES ARCHITECT AND BUILDERS BAHRIA TOWN LAHORE	 MUN-O-SALVA ASSOCIATES ARCHITECTURE, INTERIOR DESIGN, LANDSCAPE 403 340 40117951, 407 40 8 BAHRIA TOWN LAHORE
---	--------------------------	--	--	---	---	---	--