


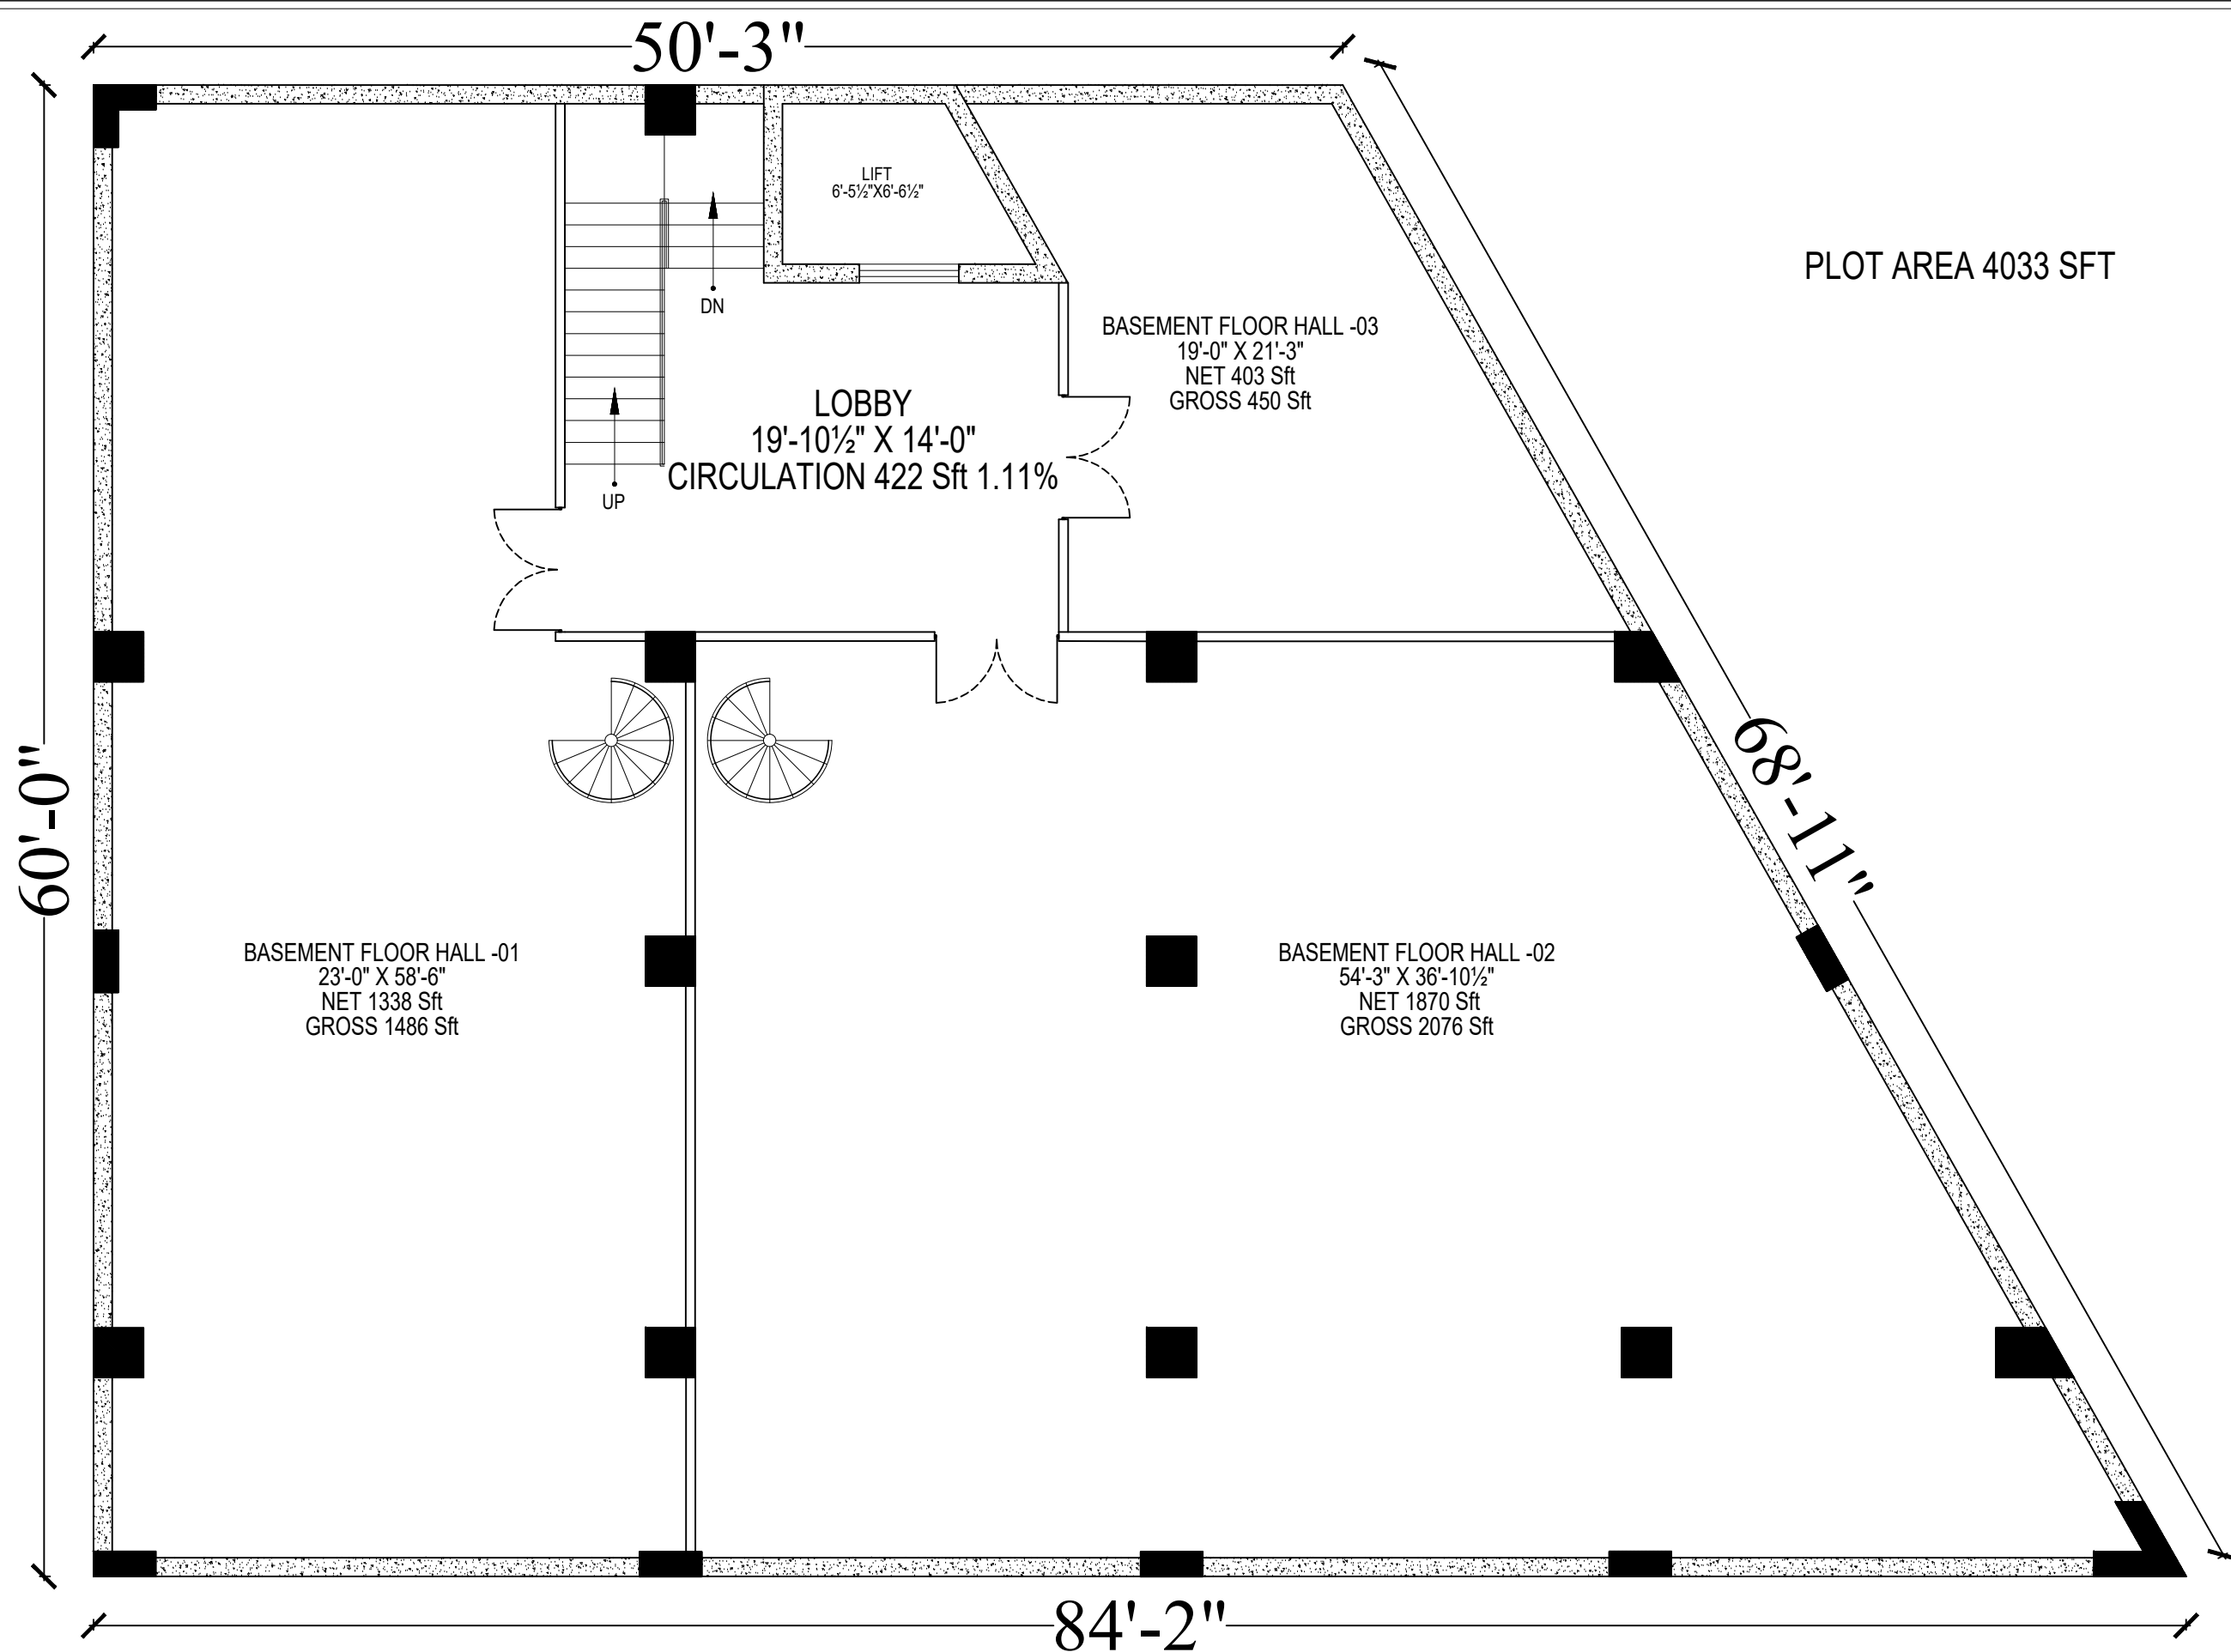

TITLE: BASEMENT FLOOR PLAN	CLIENT: T.F.C	PROJECT: TAKBEER FINANCE CENTER MAIN RAIWIND ROAD ETIHAD TOWN LAHORE.	DESIGNED BY: ARCH. FAIZAN AFZAL	TITLE: LAYOUT PLAN	DATE: 06-03-2026	MUN-O-SALVA ASSOCIATES ARCHITECT AND BUILDERS BAHRIA TOWN LAHORE	 MUN-O-SALVA ASSOCIATES ARCHITECTURE, INTERIOR DESIGN, LANDSCAPE 403 340 40117951, 407 40 A SECTOR 5 BAHRIA TOWN LAHORE
				PLOT SIZE:			

