


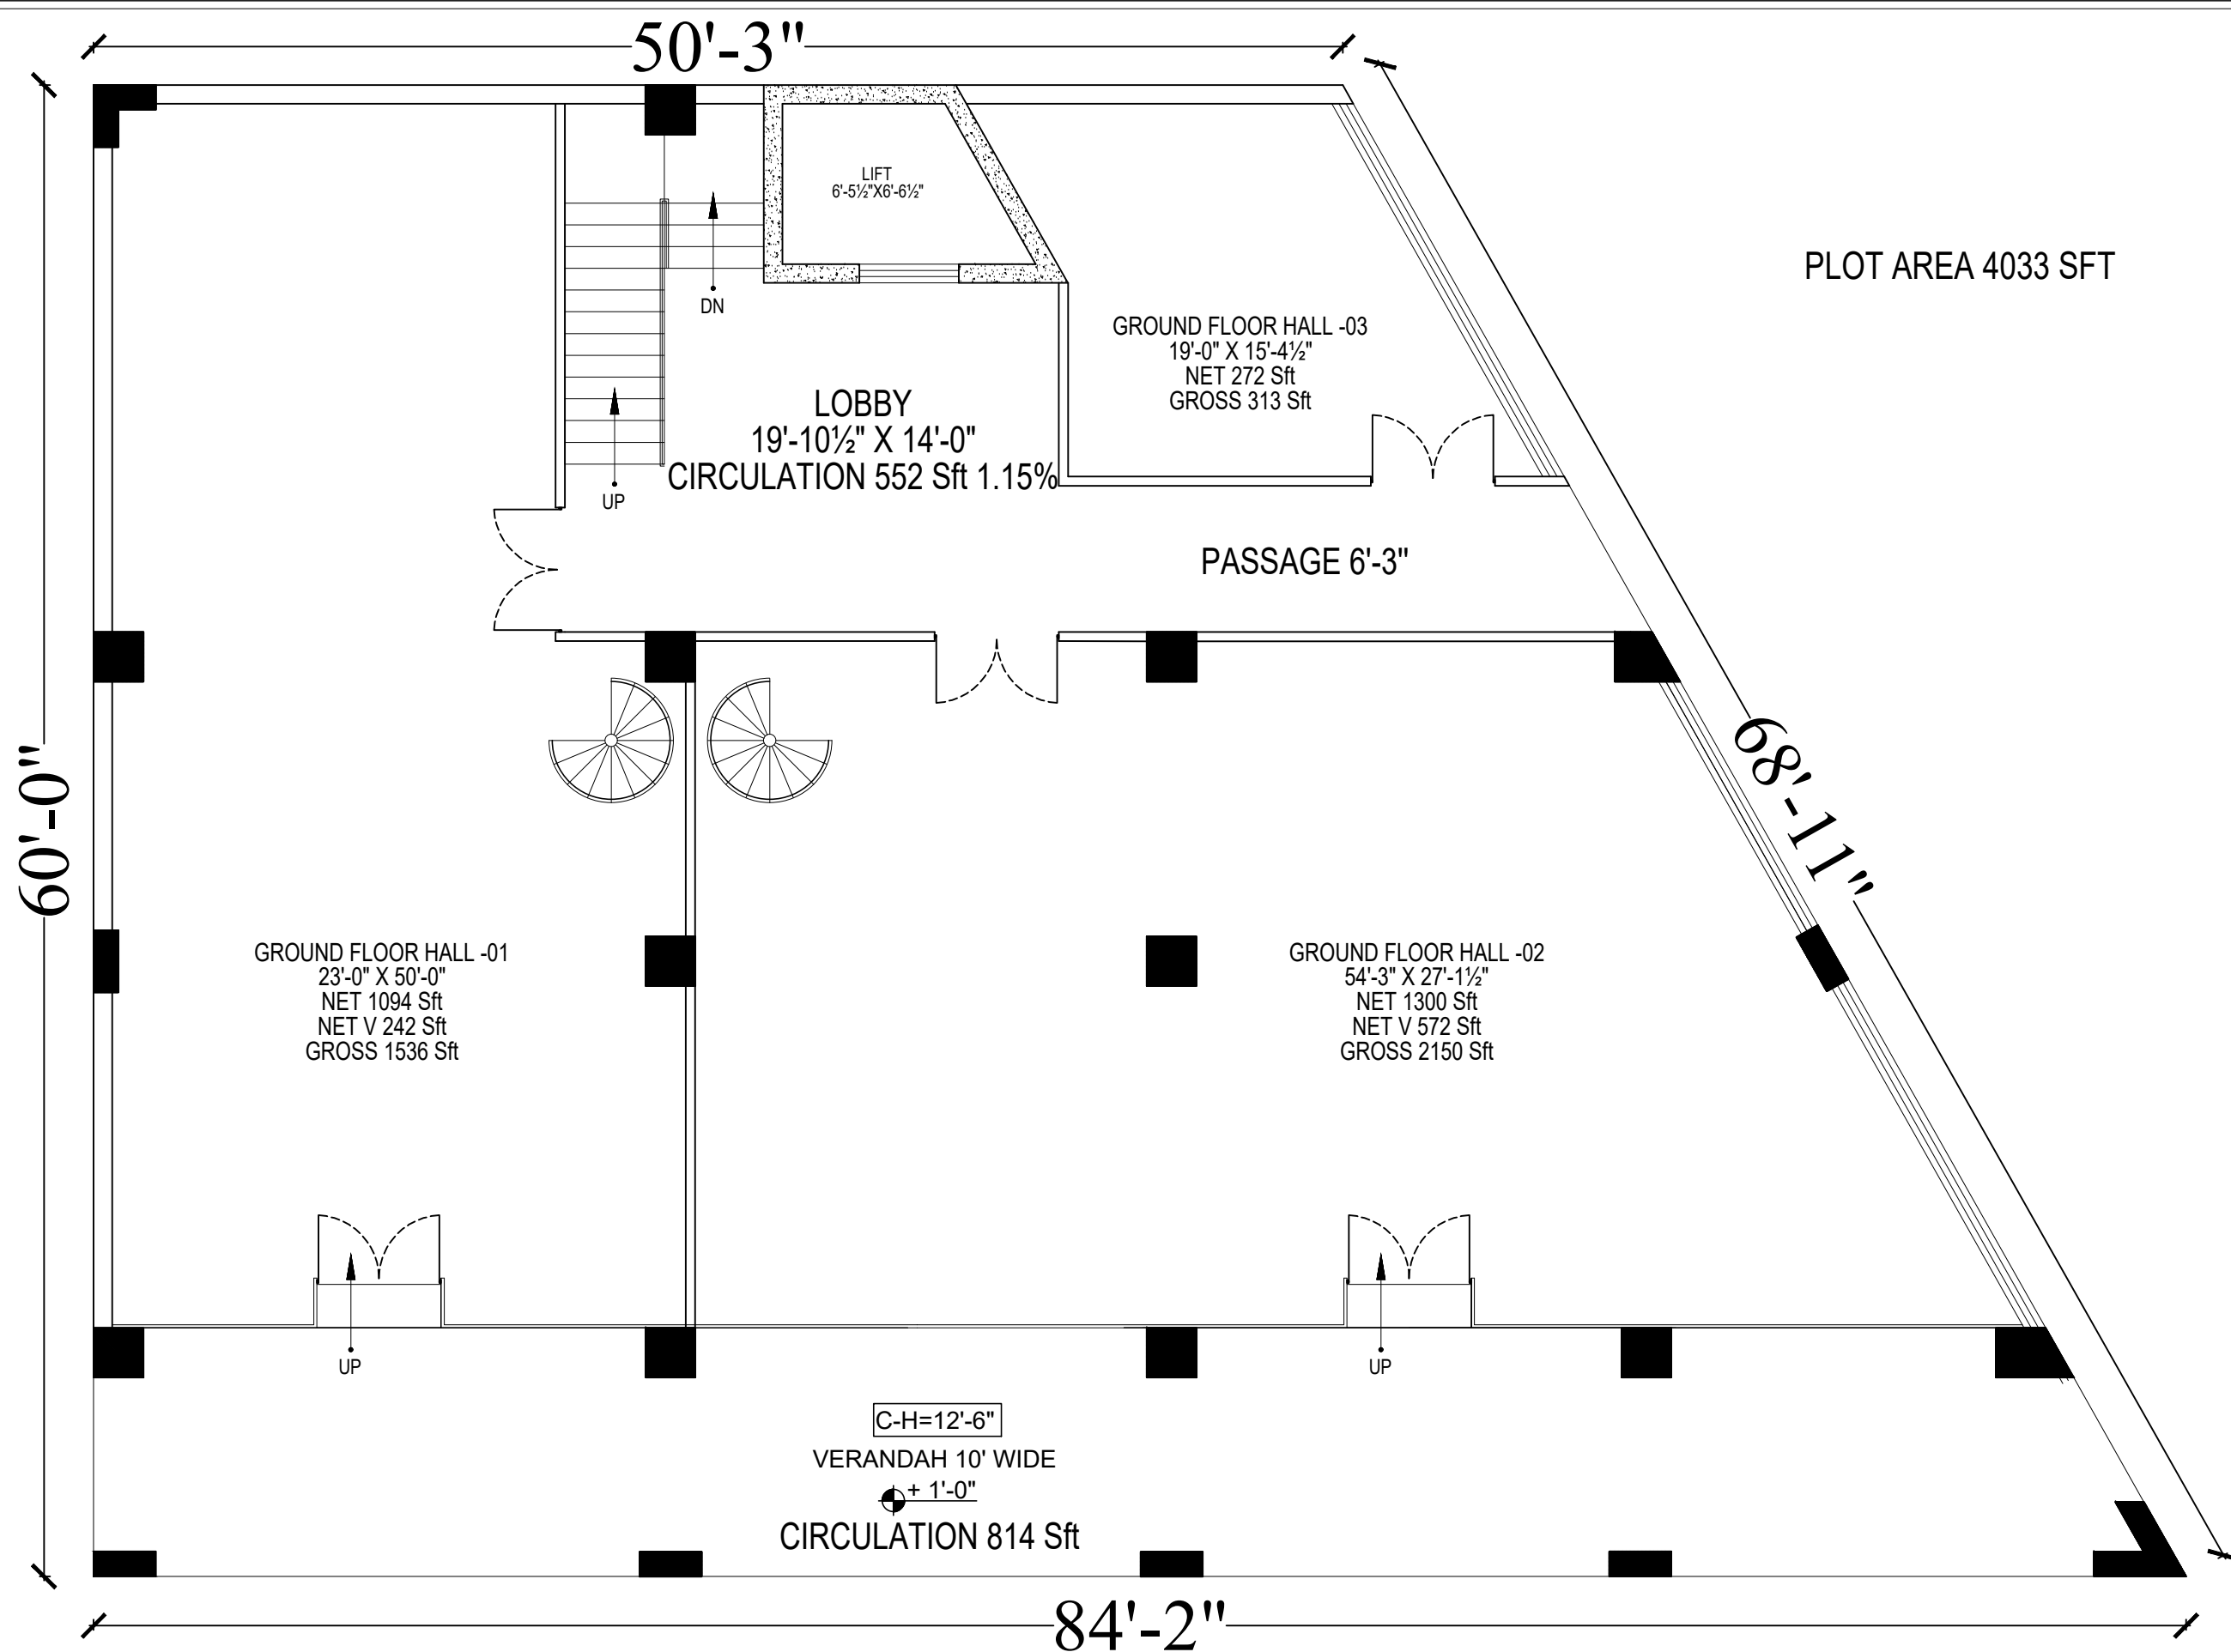

TITLE:
GROUND FLOOR PLAN

CLIENT:
T.F.C

PROJECT:
TAKBEER FINANCE CENTER
MAIN RAIWIND ROAD
ETIHAD TOWN LAHORE.

DESIGNED BY:
ARCH. FAIZAN AFZAL

TITLE:
LAYOUT PLAN

PLOT SIZE:

DATE:
06-03-2026



MUN-O-SALVA
ASSOCIATES
ARCHITECT AND
BUILDERS BAHRIA
TOWN LAHORE

