



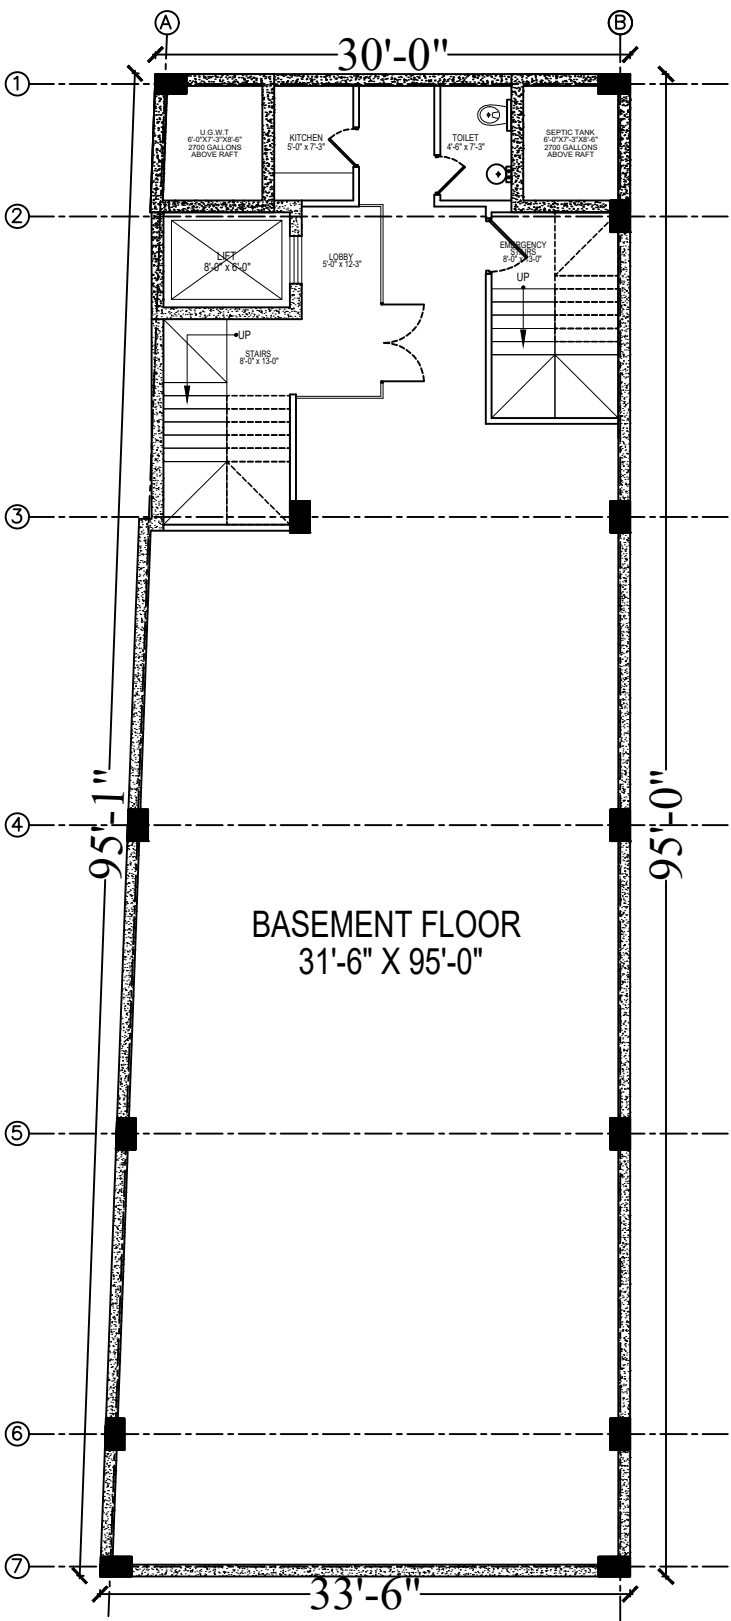


BASEMENT FLOOR PLAN

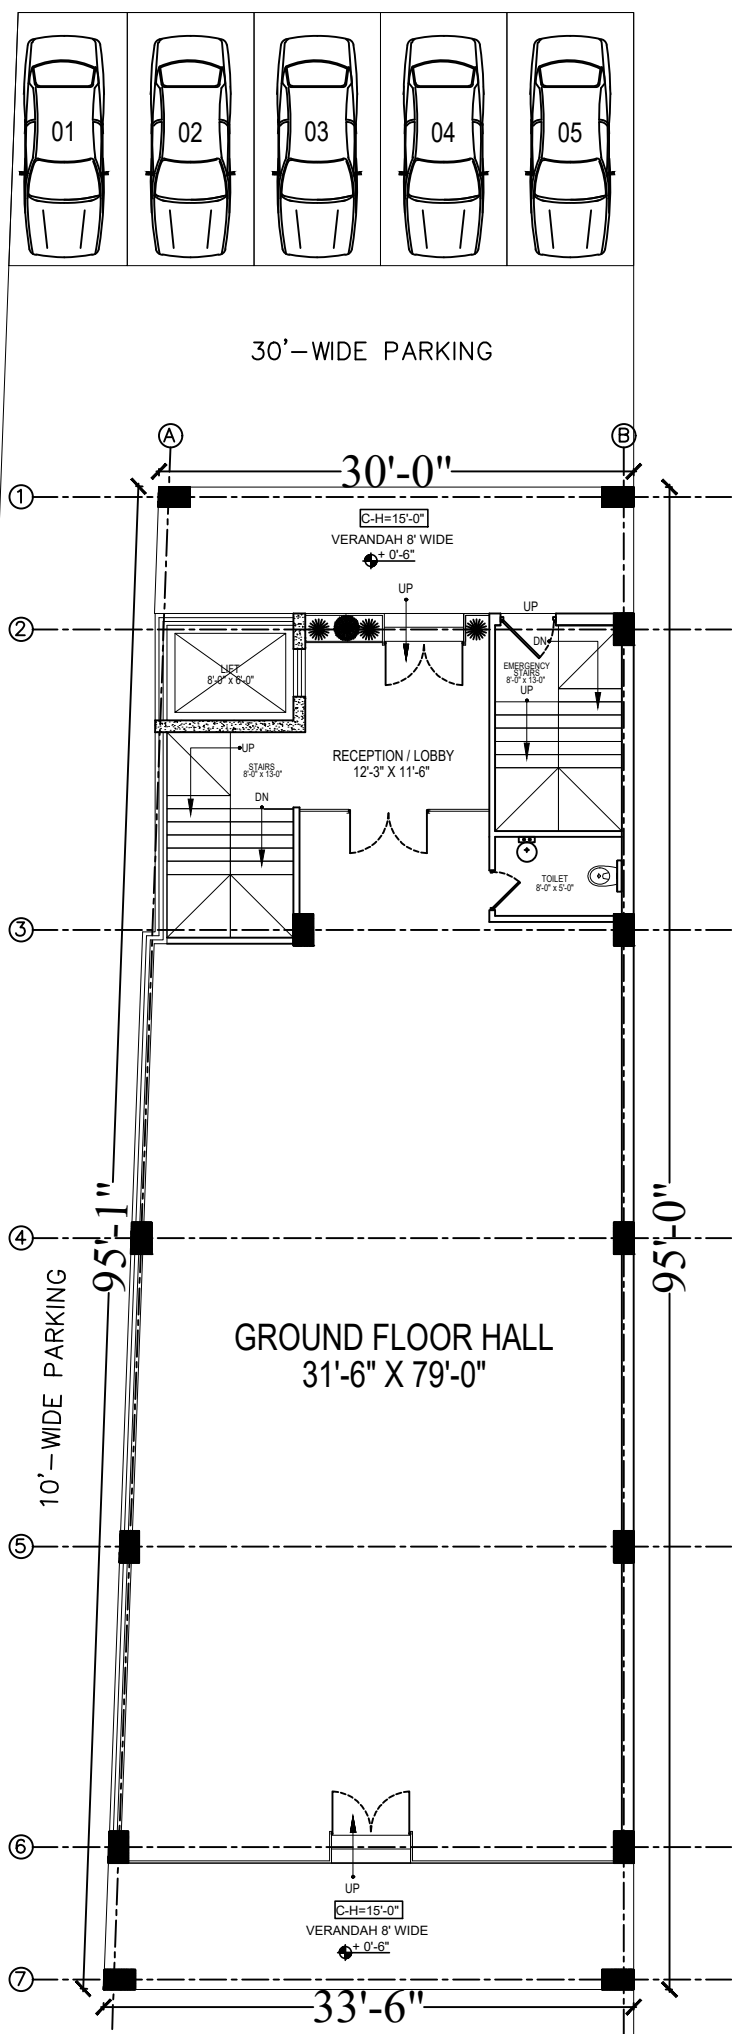

GROUND FLOOR PLAN  
ROAD 150' WIDE PINE AVENUE

ROAD 40' WIDE


ROAD 40' WIDE

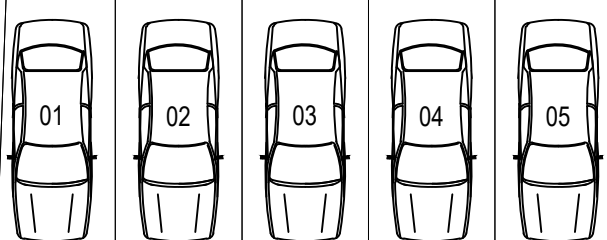

30'-WIDE PARKING

10'-WIDE PARKING

30'-WIDE PARKING

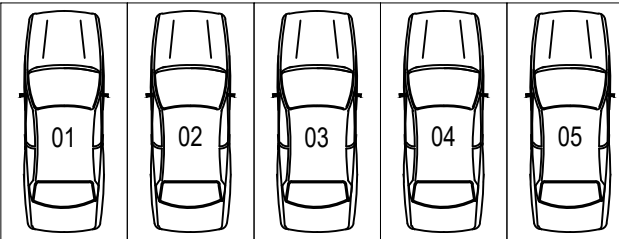

LAYOUT  
DRAWING:  
FLOOR PLANS

CLIENT:  
MR. ALI GHURKI  
TAKBEER  
DEVELOPERS

PLOT SIZE:  
33'-6" X 95'-0"

PROJECT:  
15-99  
UNION TOWN  
BOULEVARD  
CORNER

DESIGNED BY:  
AR.FAIZAN AFZAL

MUN-O-SALVA  
ASSOCIATES  
ARCHITECT AND  
BUILDERS BAHRIA  
TOWN LAHORE  
42 A SECTOR E  
COMMERCIAL



CONTACT NO. :  
03454711761

DATE:  
17-09-2026

SCALE:  
N.T.S