

LAYOUT
DRAWING:
FLOOR PLANS

CLIENT:
MR. ALI GHURKI
TAKBEER
DEVELOPERS

PLOT SIZE:
33'-6" X 95'-0"

PROJECT:
15-99
UNION TOWN
BOULEVARD
CORNER

DESIGNED BY:
AR.FAIZAN AFZAL


MUN-O-SALVA
ASSOCIATES
ARCHITECT AND
BUILDERS BAHRIA
TOWN LAHORE
42 A SECTOR E
COMMERCIAL




CONTACTNO. :
03454711761

DATE:
17-09-2026

SCALE:
N.T.S

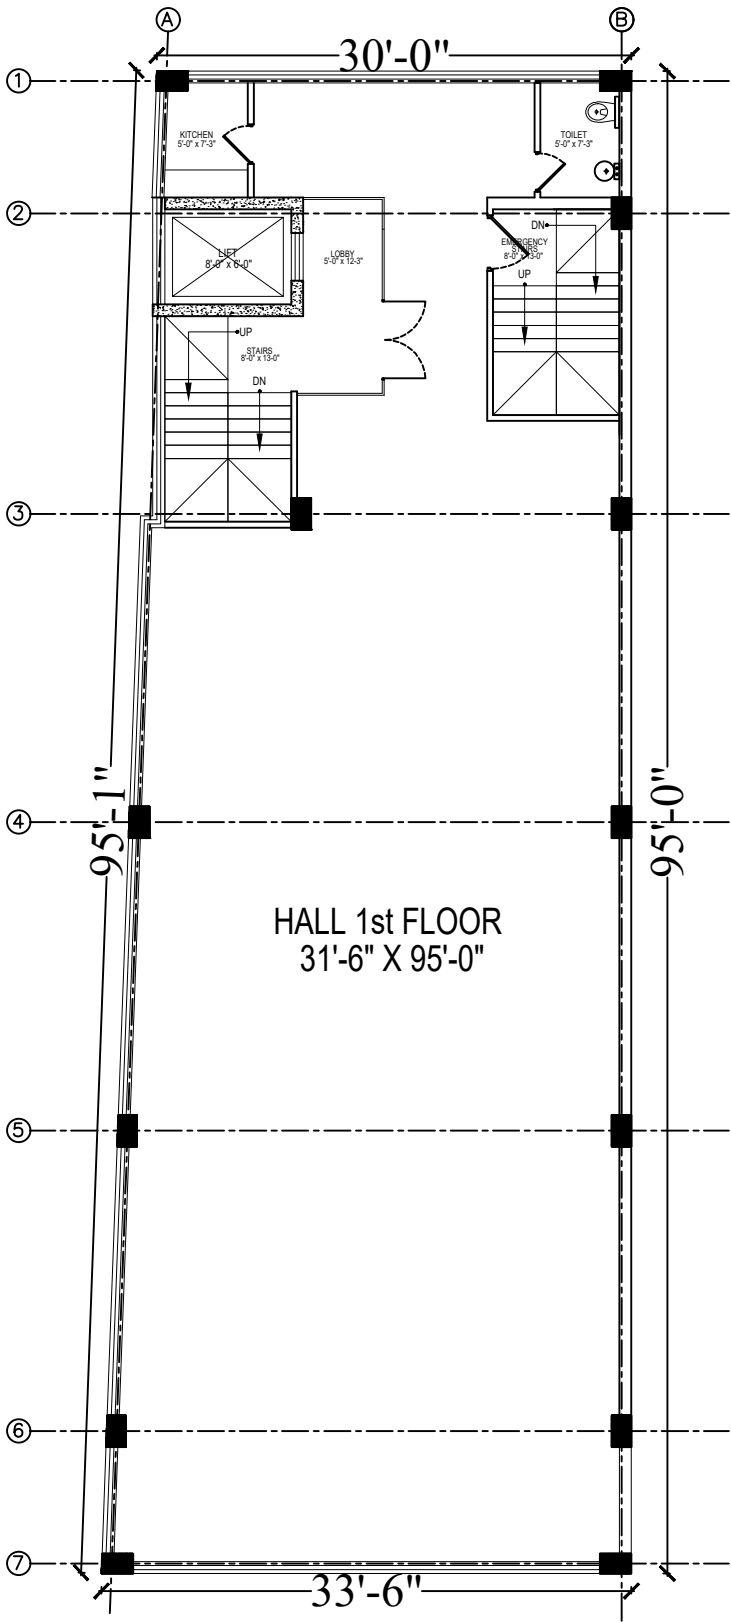

1st FLOOR PLAN

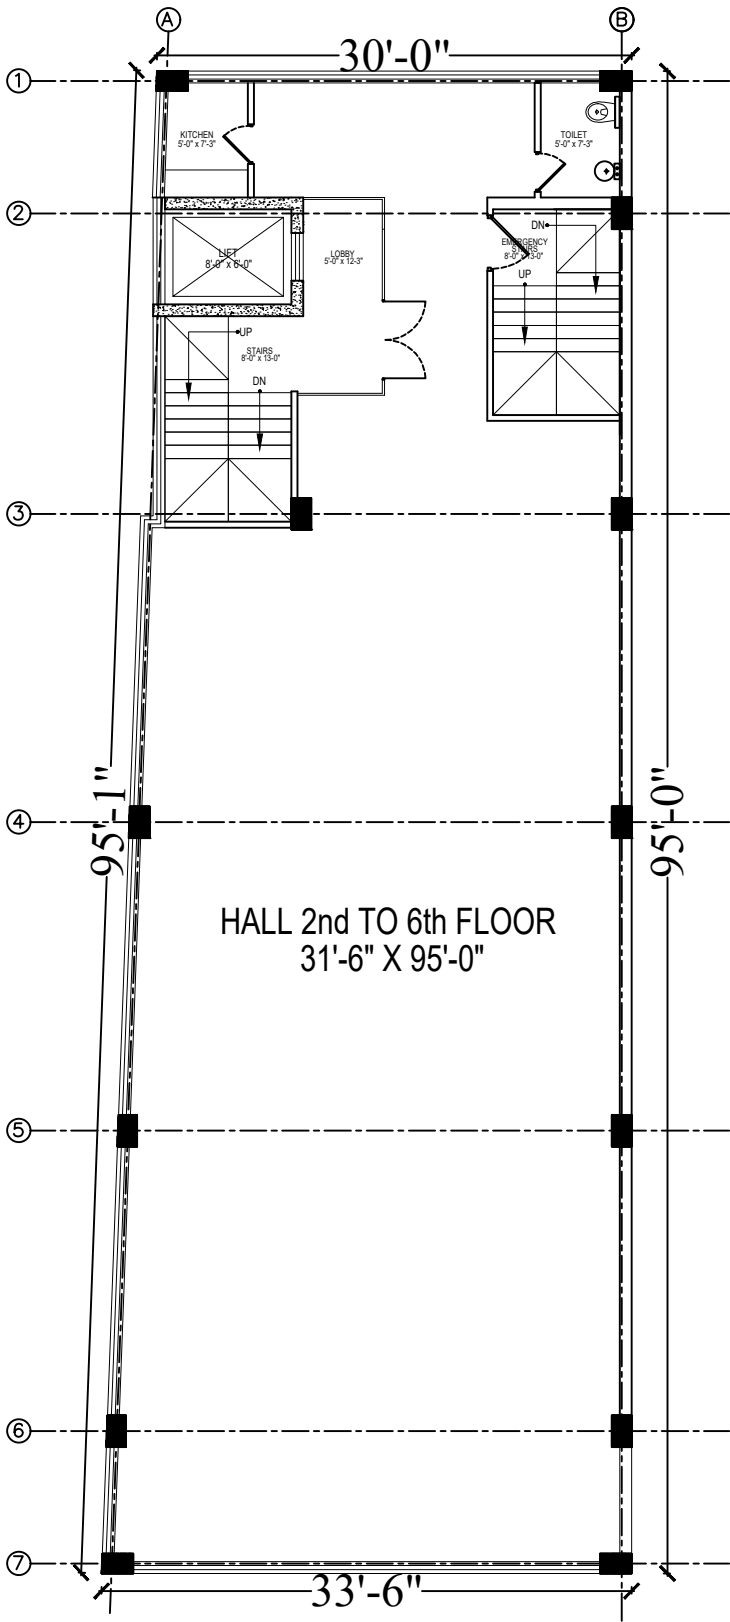

2nd to 6th FLOOR PLAN