
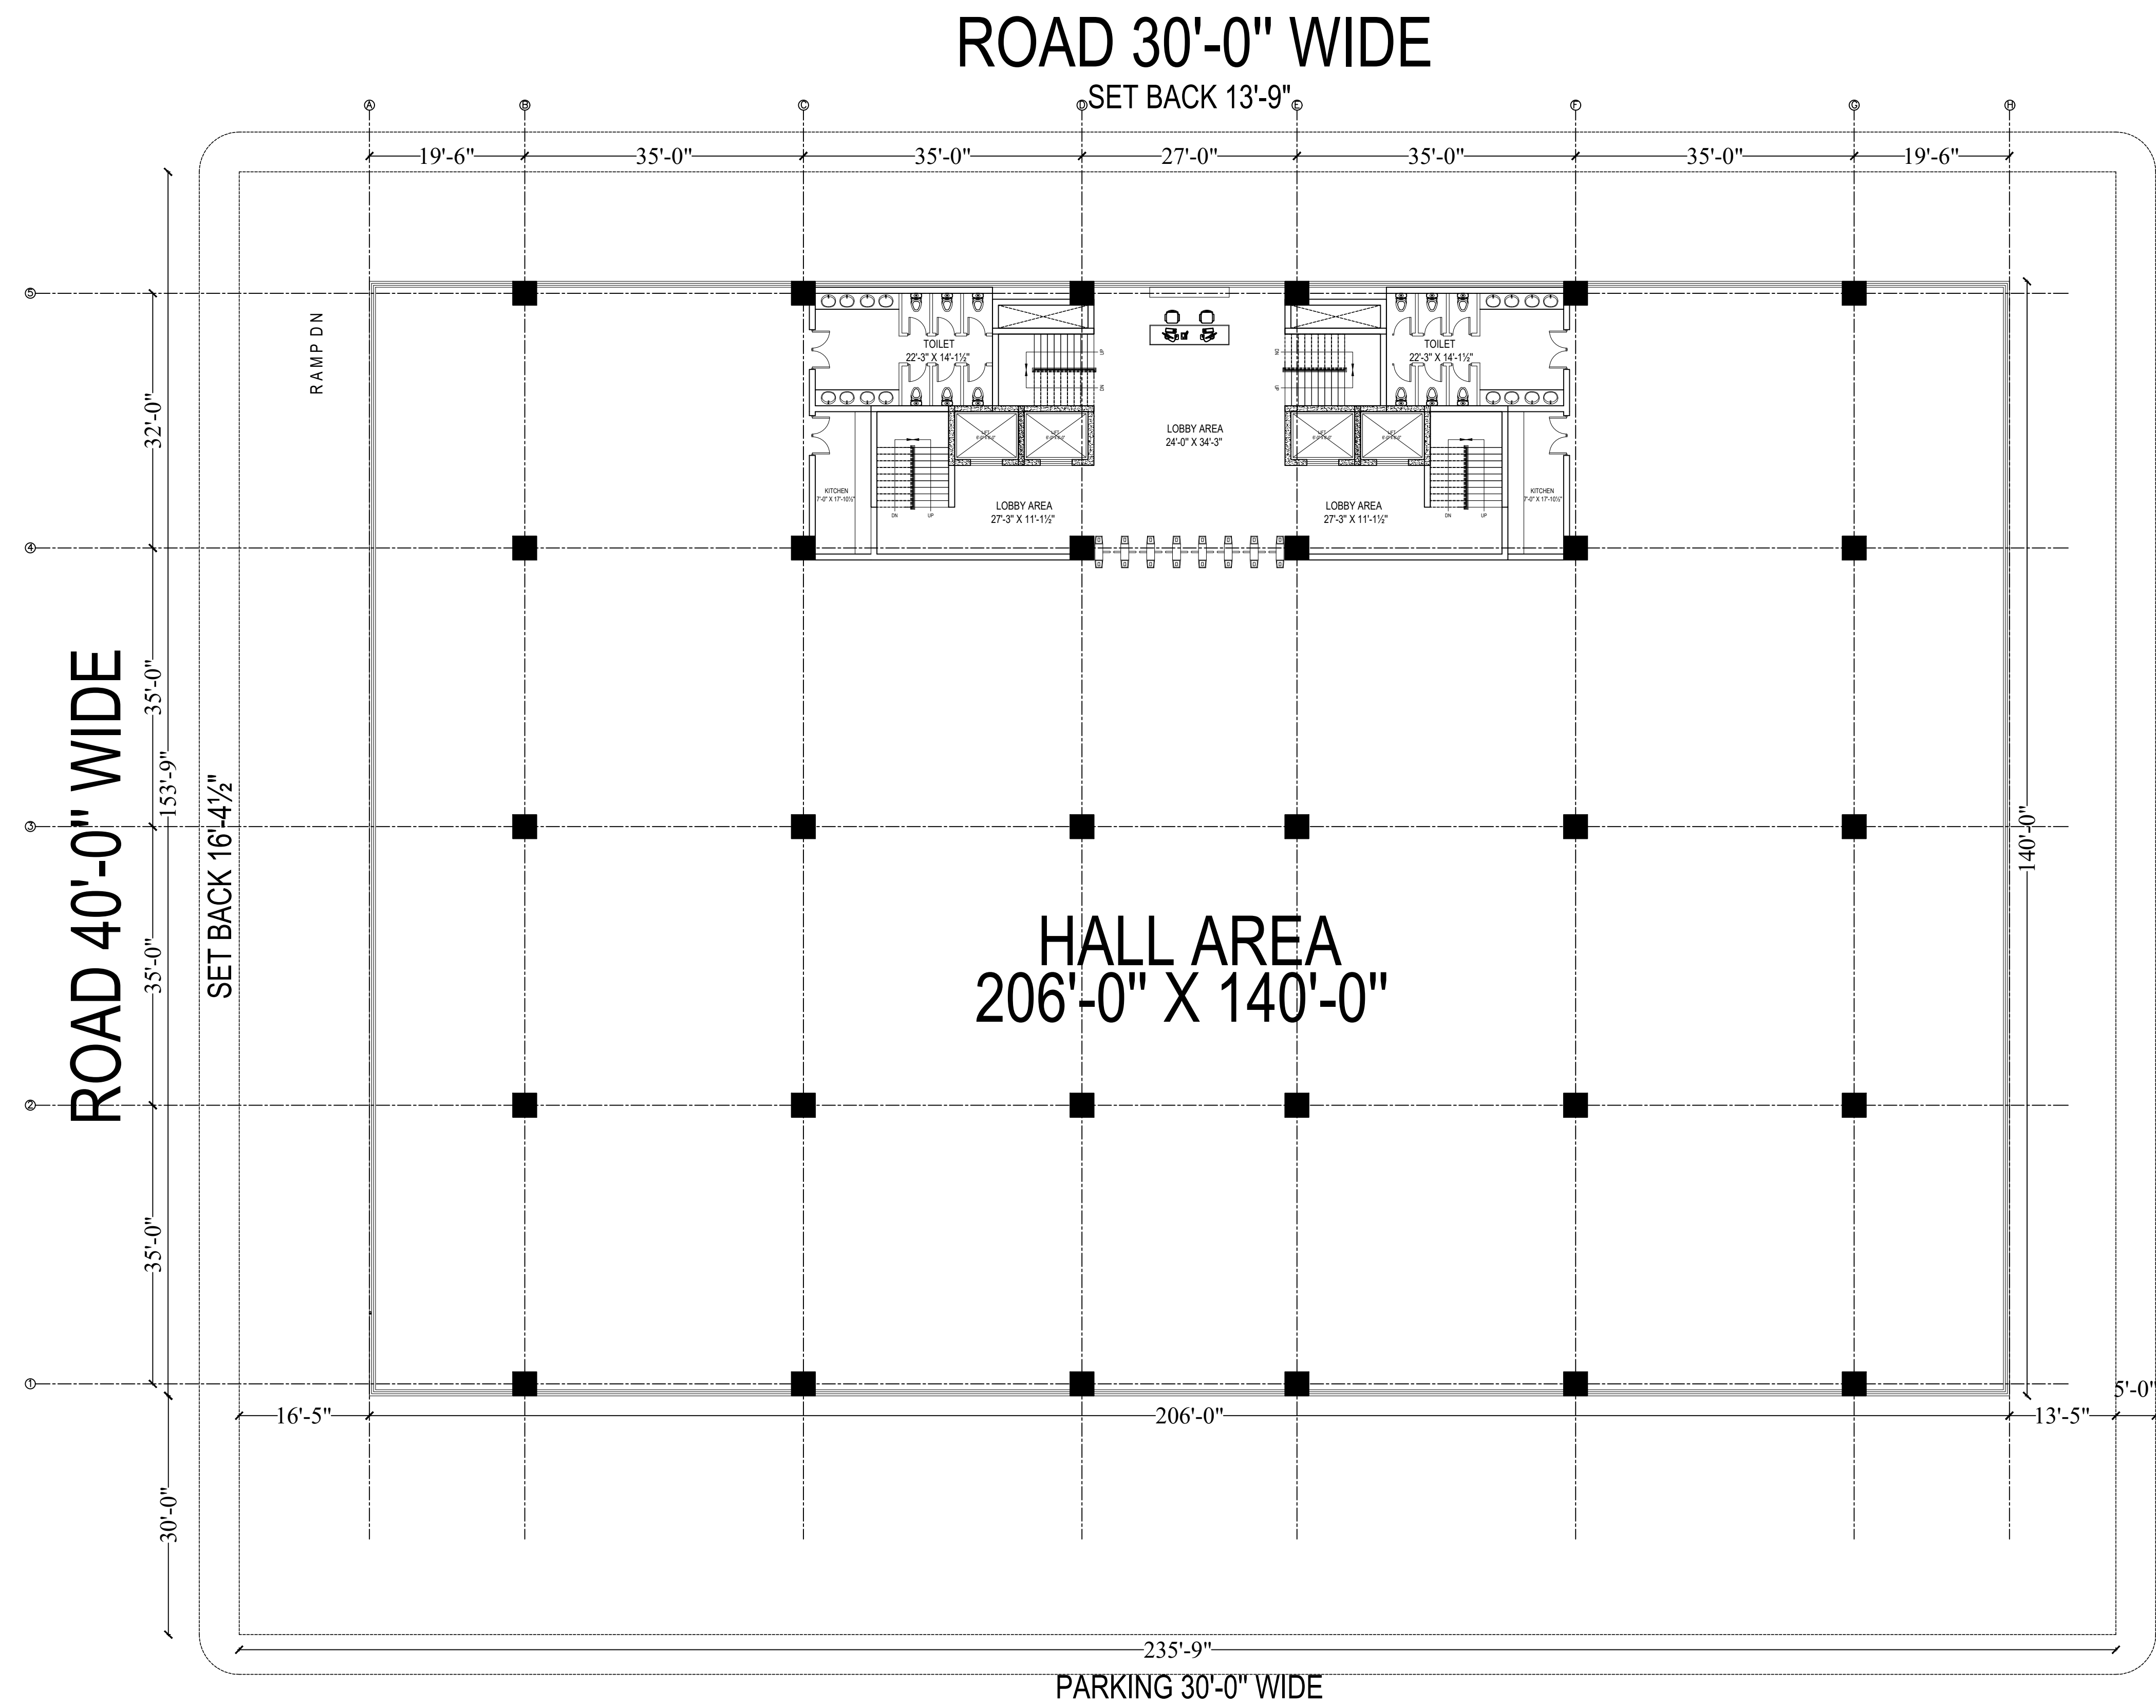


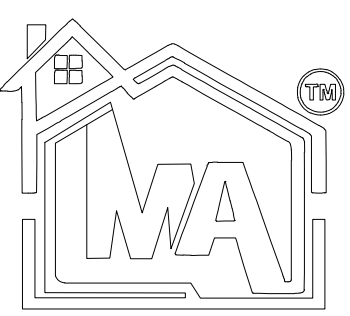

APARTMENT SITE

TITTLE: FIRST FLOOR PLAN	CLIENT: MR. ALI GHURKI TAKBEER HOLDINGS	PROJECT: 8.05 Kanal COMMERCIAL COMPLEX AT ETIHAD TOWN PHASE 2 LAHORE	TITLE: LAYOUT PLAN PLOT SIZE: 235'-9" X 153'-9"	DATE: 06-09-2026 DESIGNED BY: FAIZAN AFZAL	MUN-O-SALVA ASSOCIATES ARCHITECT AND BUILDERS BAHRIA TOWN LAHORE 42 A SECTOR E +92-345-4711761	 MUN-O-SALVA ASSOCIATES ARCHITECTURE, INTERIOR DESIGN, LANDSCAPE 42 A SECTOR E BAHRIA TOWN LAHORE
-------------------------------------	--	---	---	--	---	---